
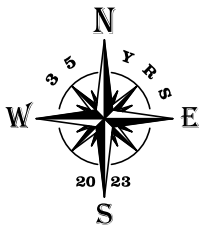


UNIT PLAN

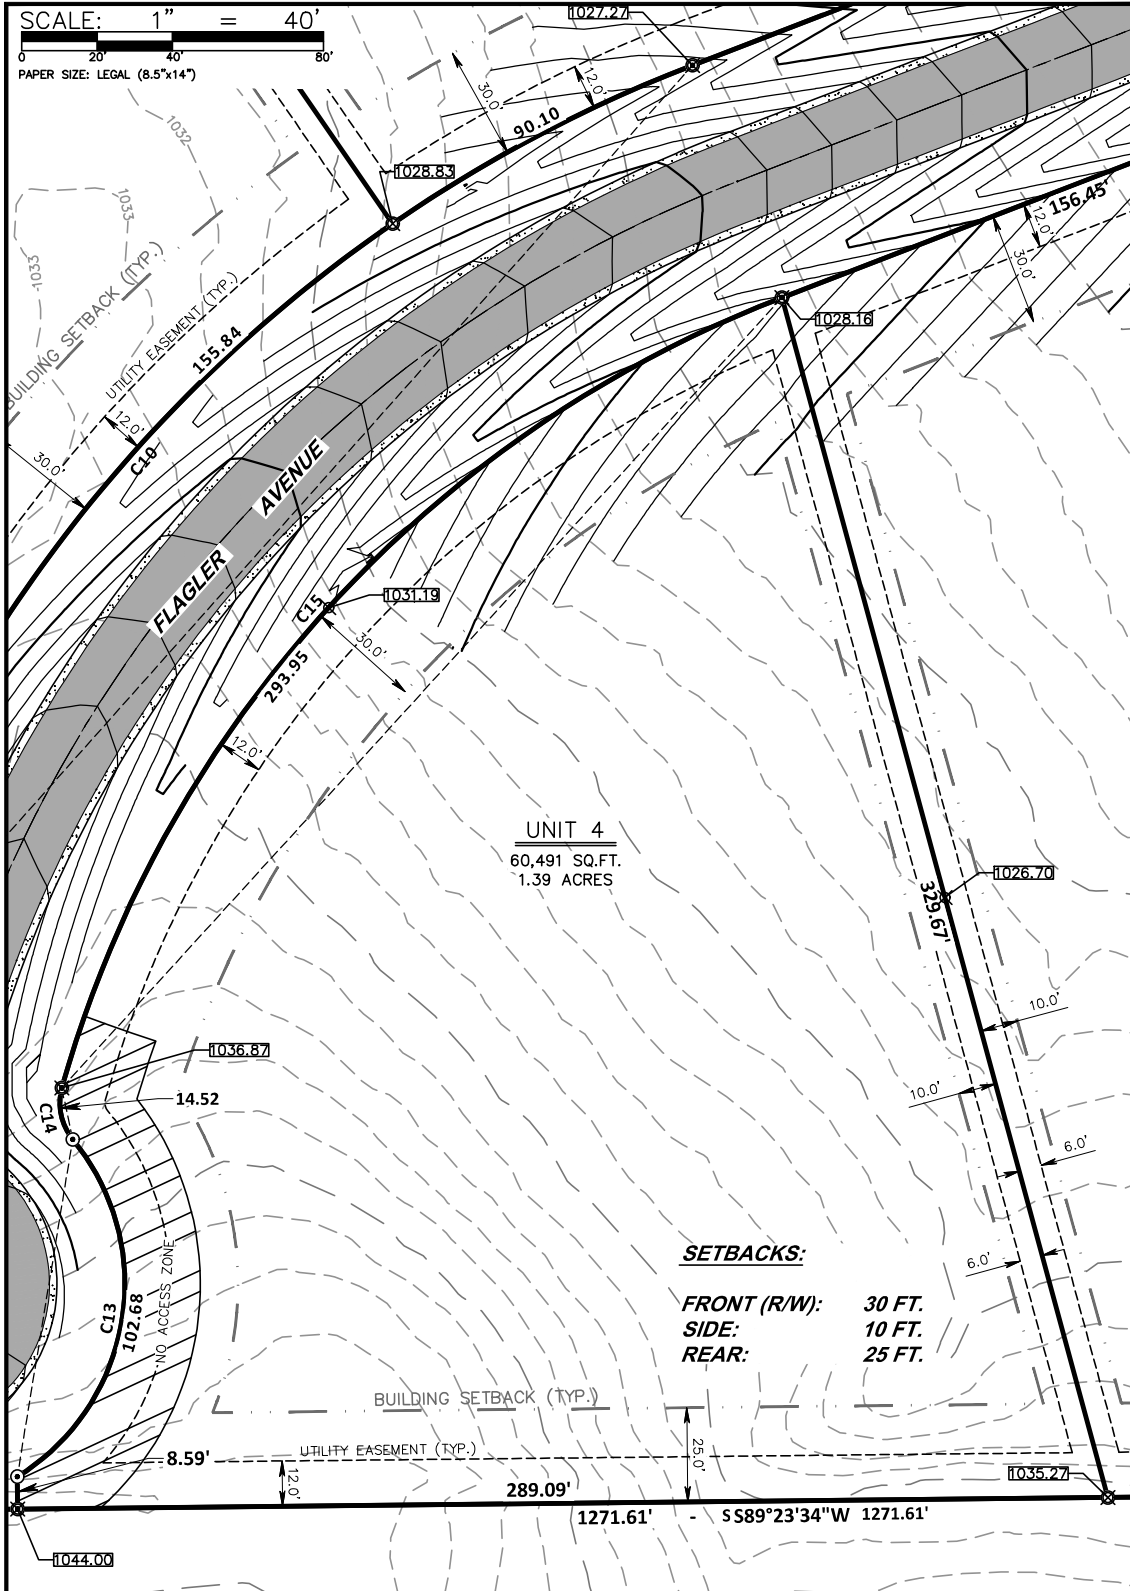

OWNER/CLIENT:
FROSTWOOD FARM VI, LLC
4601 FREY STREET, SUITE 400
MADISON, WI 53705

As prepared by:

GROTHMAN & ASSOCIATES S.C.
PROFESSIONAL SERVICES

625 EAST SLIFER STREET, P.O. BOX 373 PORTAGE, WI 53901
PHONE: PORTAGE: (608) 742-7788 SAUK: (608) 644-8877
FAX: (608) 742-0434 E-MAIL: surveying@grothman.com
(RED LOGO REPRESENTS THE ORIGINAL MAP)

FROSTWOOD VALLEY CONDOS

UNIT 4

G & A FILE NO. -

DRAFTED BY: TAT

CHECKED BY: TAT

PROJ. 224-89

DWG. 224-89 CIVIL BASE



DATE: AUGUST 15, 2025

SHEET 1 OF 1