


UNIT PLAN

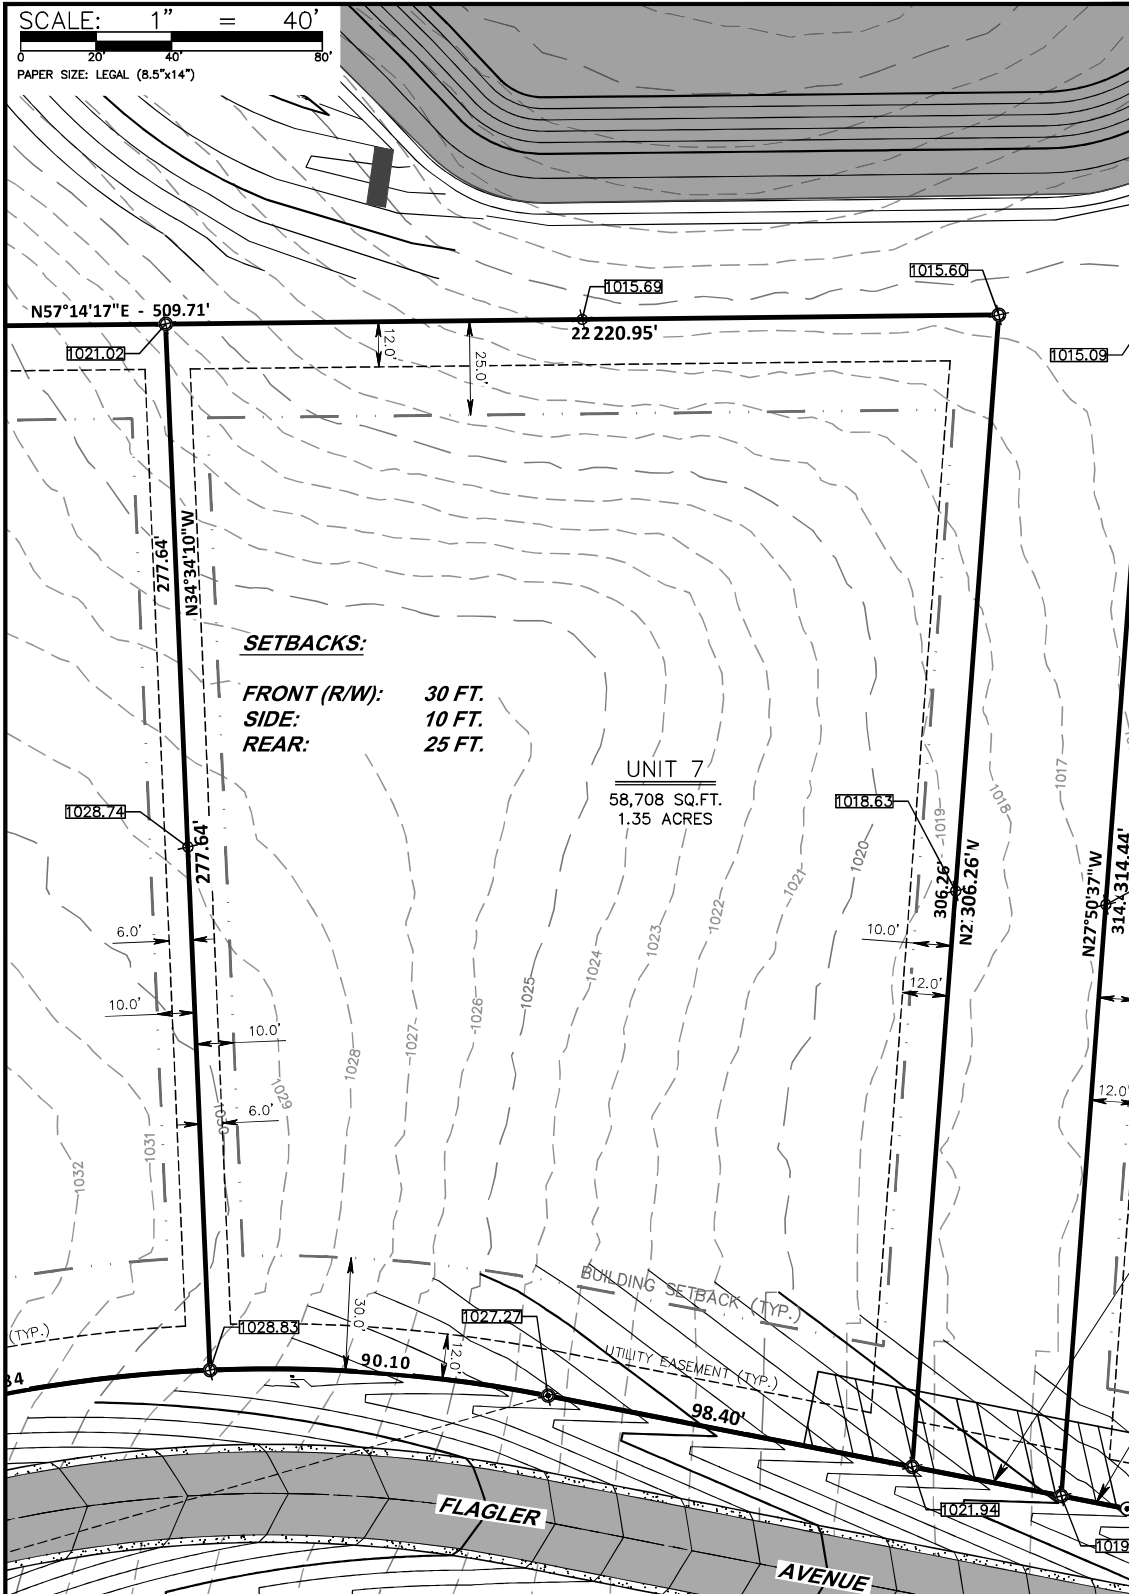

	OWNER/CLIENT: FROSTWOOD FARM VI, LLC 4601 FREY STREET, SUITE 400 MADISON, WI 53705	FROSTWOOD VALLEY CONDOS UNIT 7
	As prepared by: GROTHMAN & ASSOCIATES S.C. PROFESSIONAL SERVICES 625 EAST SLIFER STREET, P.O. BOX 373 PORTAGE, WI 53901 PHONE: PORTAGE: (608) 742-7788 SAUK: (608) 644-8877 FAX: (608) 742-0434 E-MAIL: surveying@grothman.com (RED LOGO REPRESENTS THE ORIGINAL MAP)	G & A FILE NO. - DRAFTED BY: TAT CHECKED BY: TAT PROJ. 224-89 DWG. 224-89 CIVIL BASE SHEET 1 OF 1

DATE: AUGUST 15, 2025